





Storage 20sqm

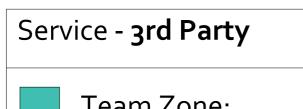


Team Zone:
Police - 4 work spaces

North Block Closure Scheme County Hall - Stable Block - Proposed Occupancy **All Floors** Scale 1:100 @ A1 23/10/2024

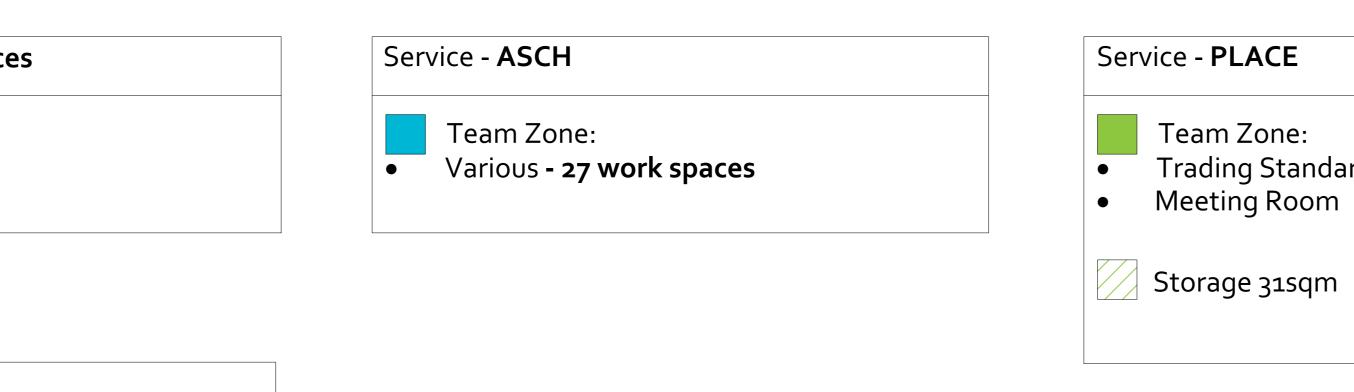




## FIRST FLOOR

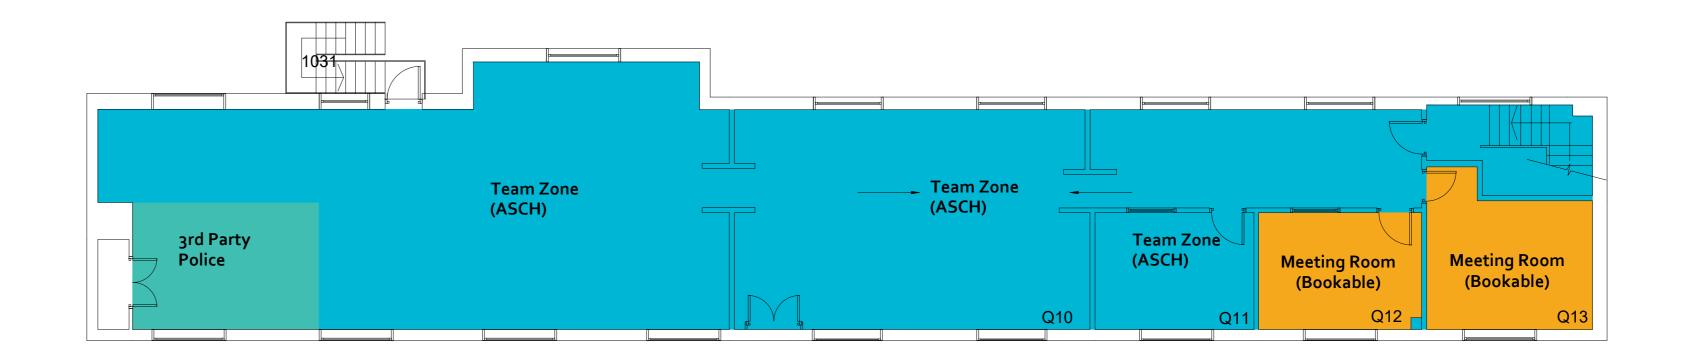

Trading Standards- 17 work spaces
Meeting Room

## Facilities

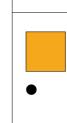

Shared Zone:
2 x Meeting Room



Shared Facilities